



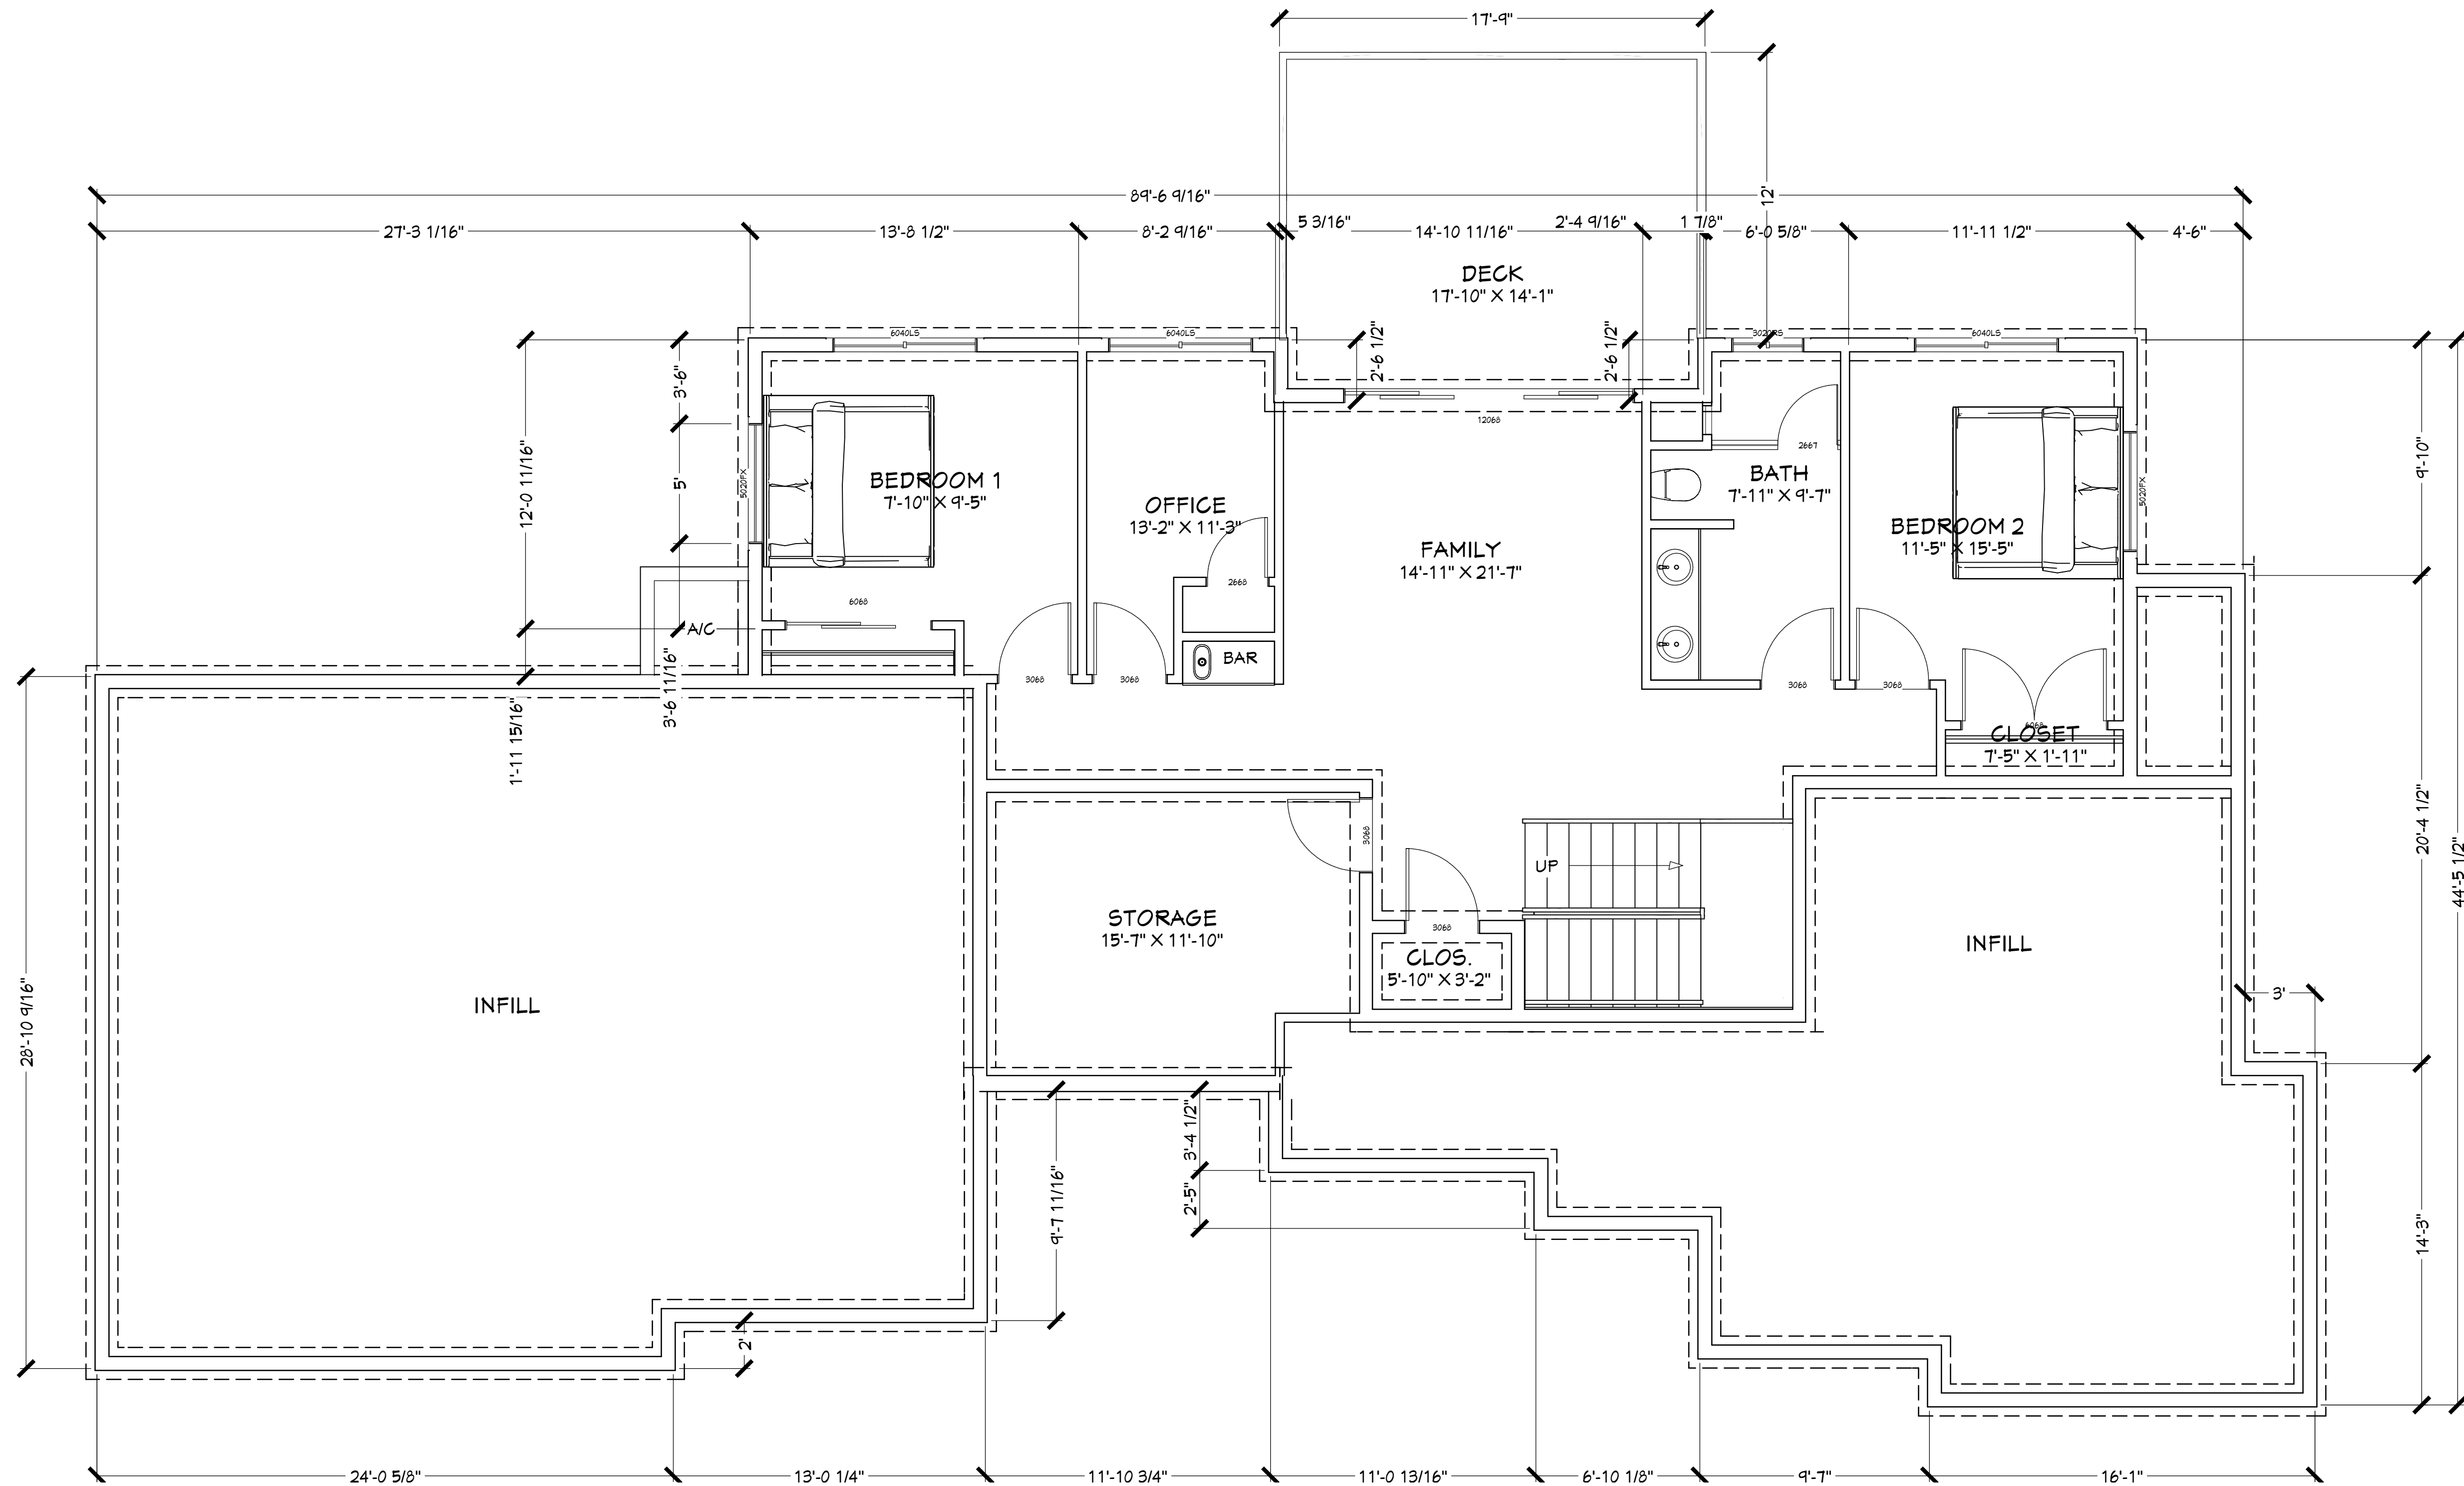


LOWER FLOOR PLAN
SCALE : 1/4" = 1'-0"

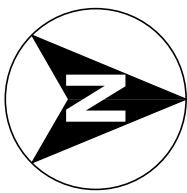


AREA CALCULATIONS	
LIVING	1080.3

REVISION TABLE	
NUMBER	DESCRIPTION
050521	ARC REVIEW


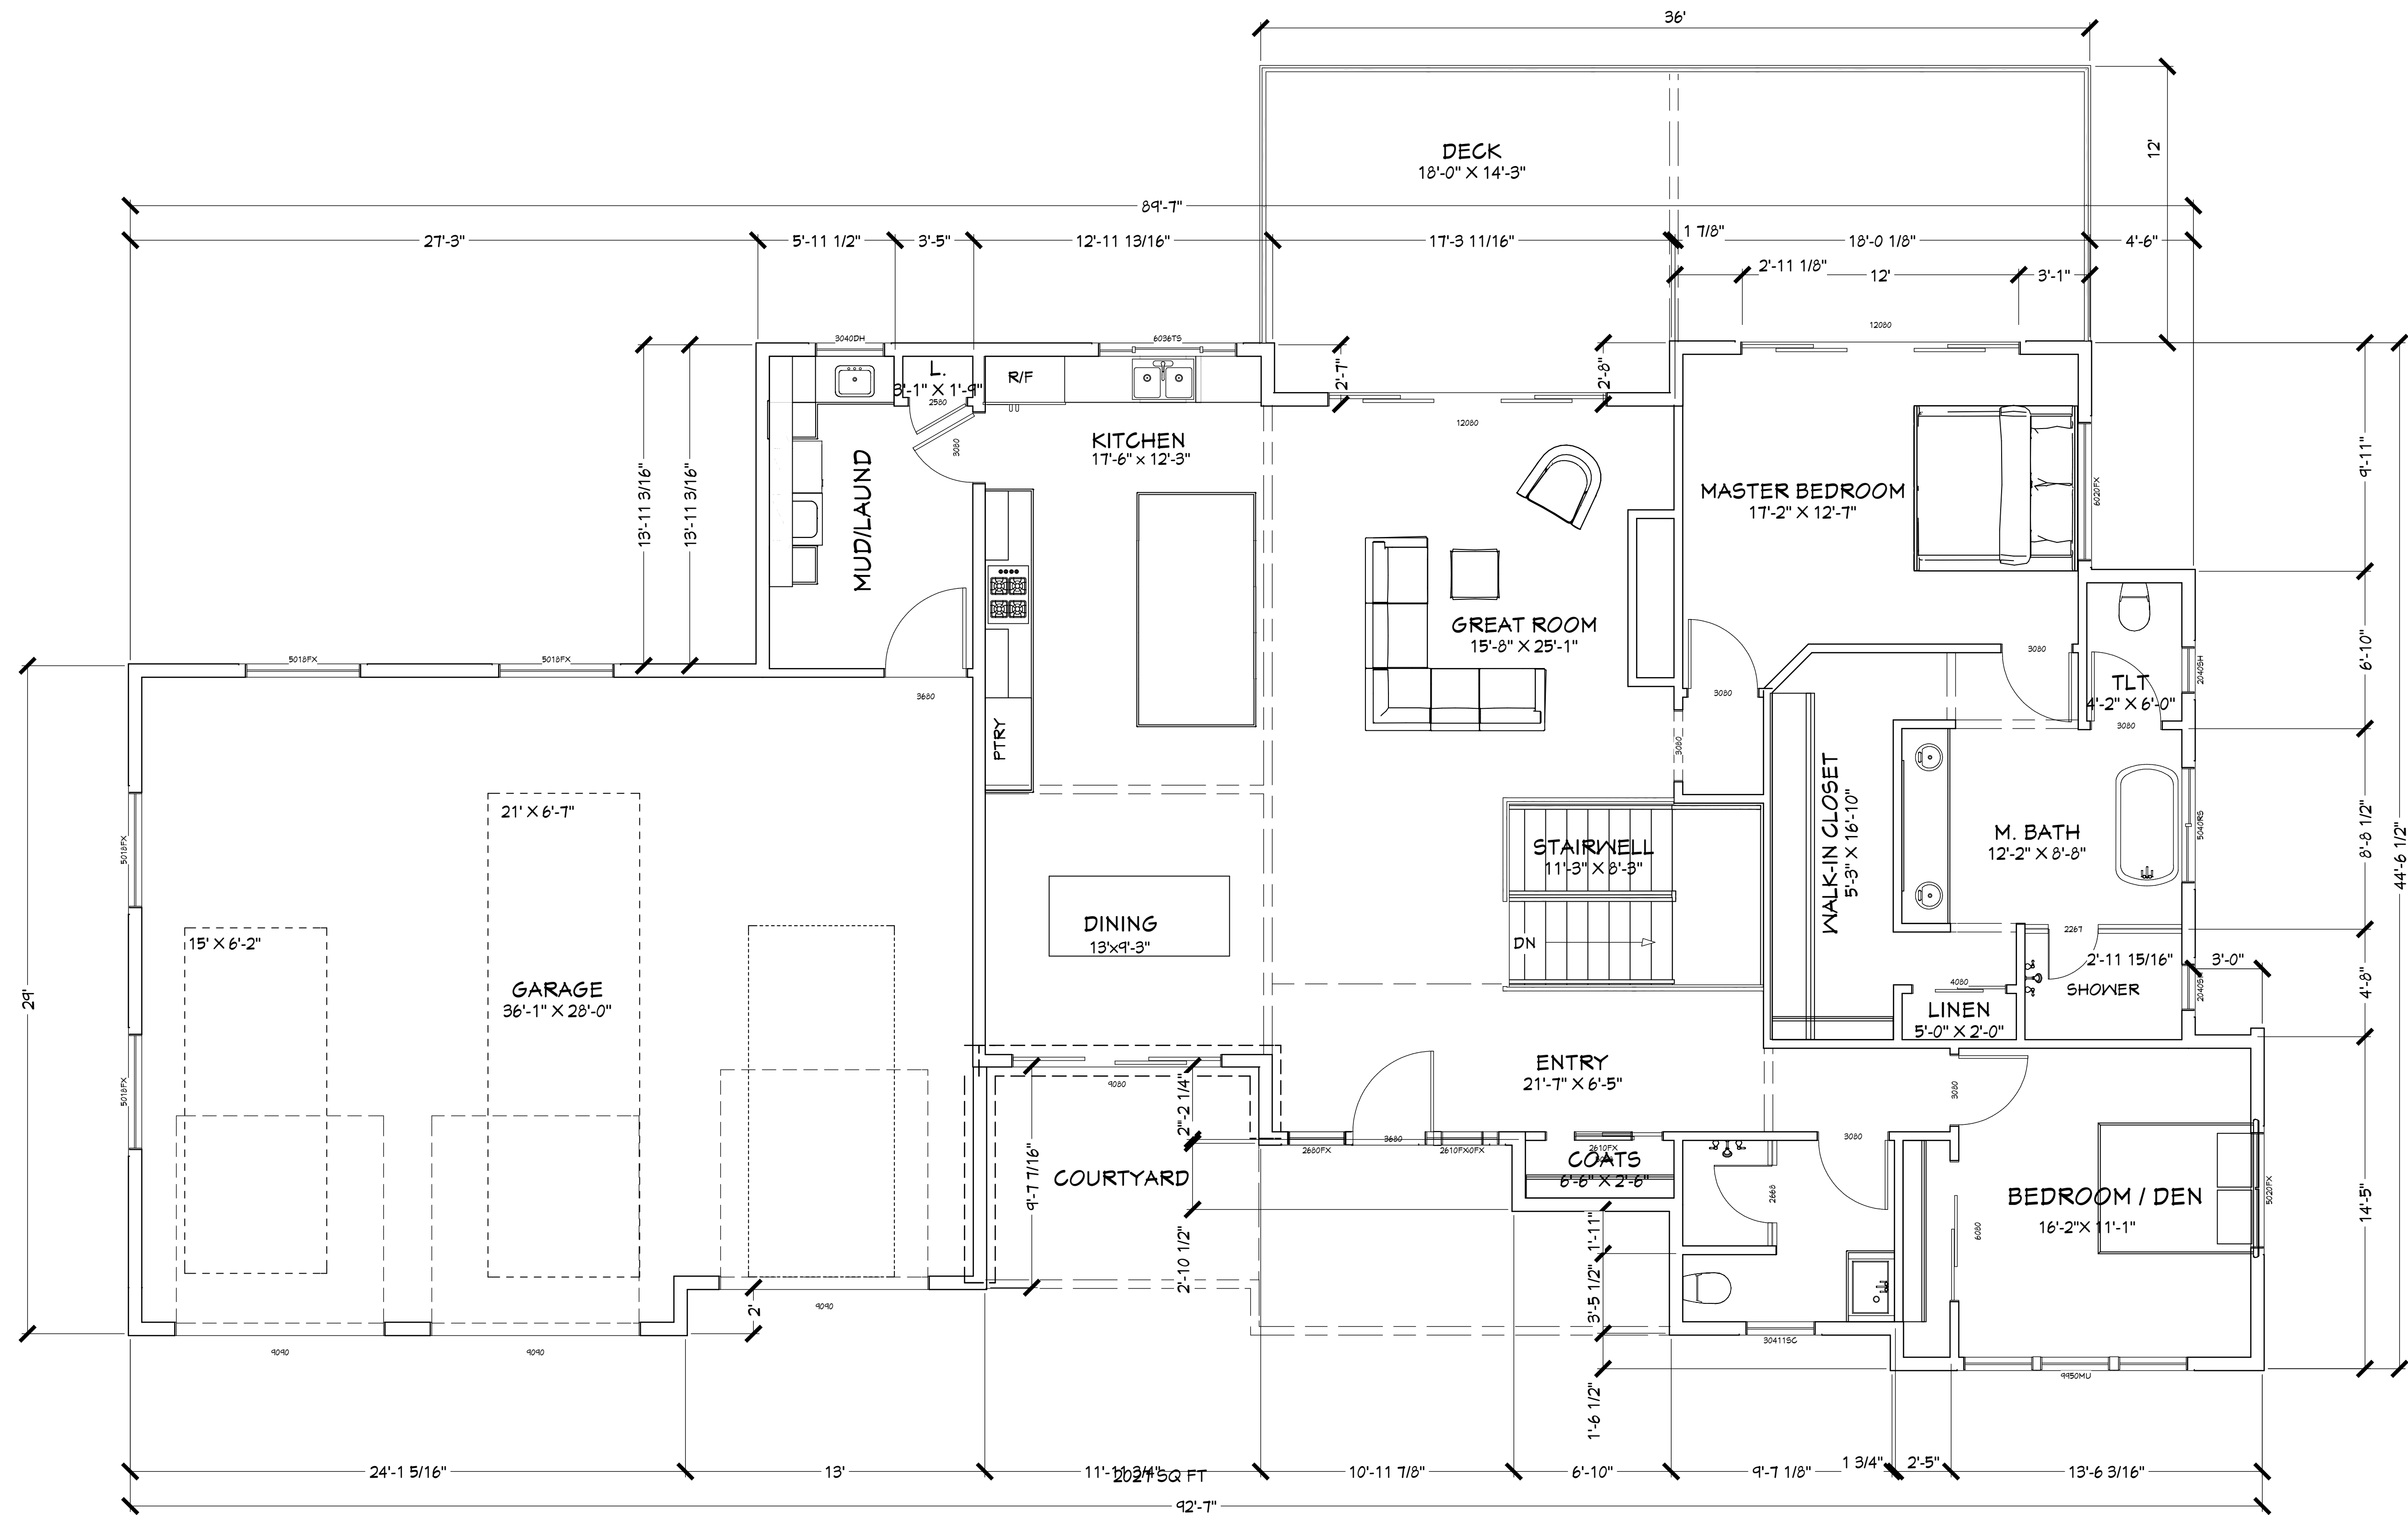


UPPER FLOOR PLAN
SCALE : 1/4" = 1'-0"

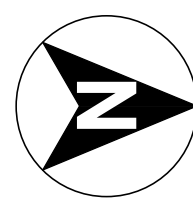



AREA CALCULATIONS		
UPPER FLOOR		
LIVING		2,066.6
LOWER FLOOR		
LIVING		1,080.3
TOTAL		3,146.9
GARAGES		1,066.5

REVISION TABLE		
NUMBER	DATE	DESCRIPTION
050521		ARC REVIEW

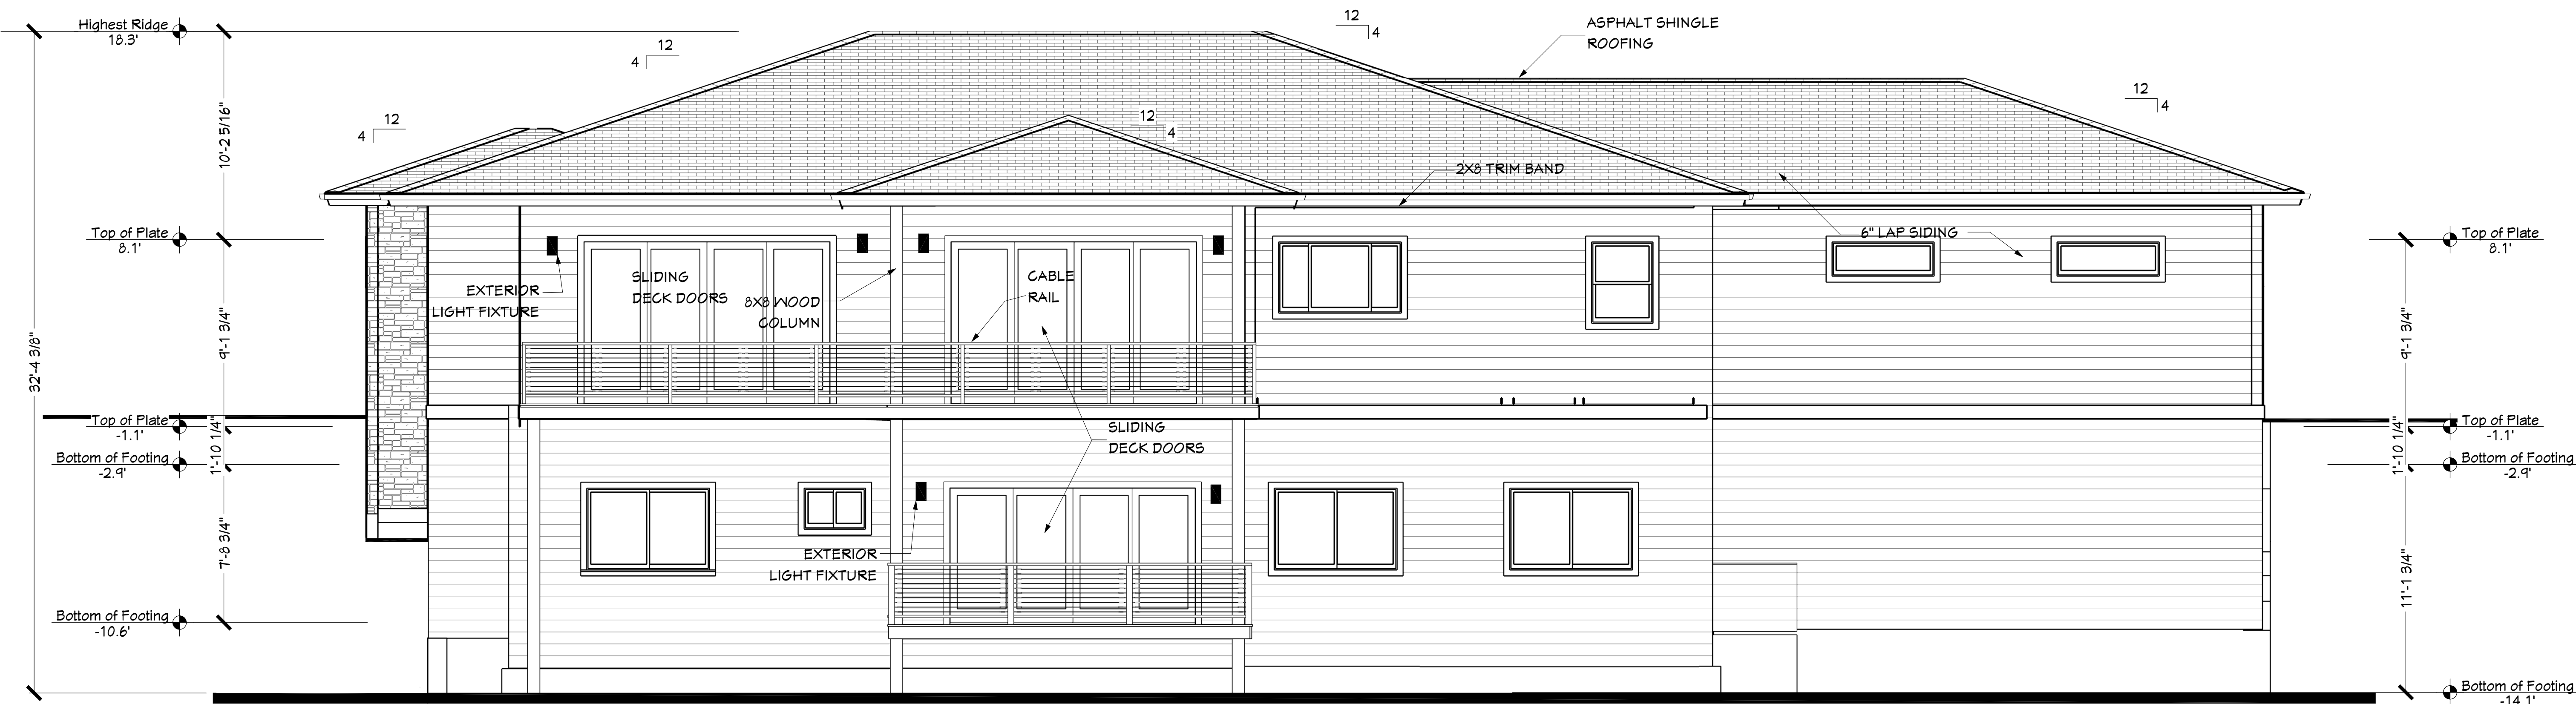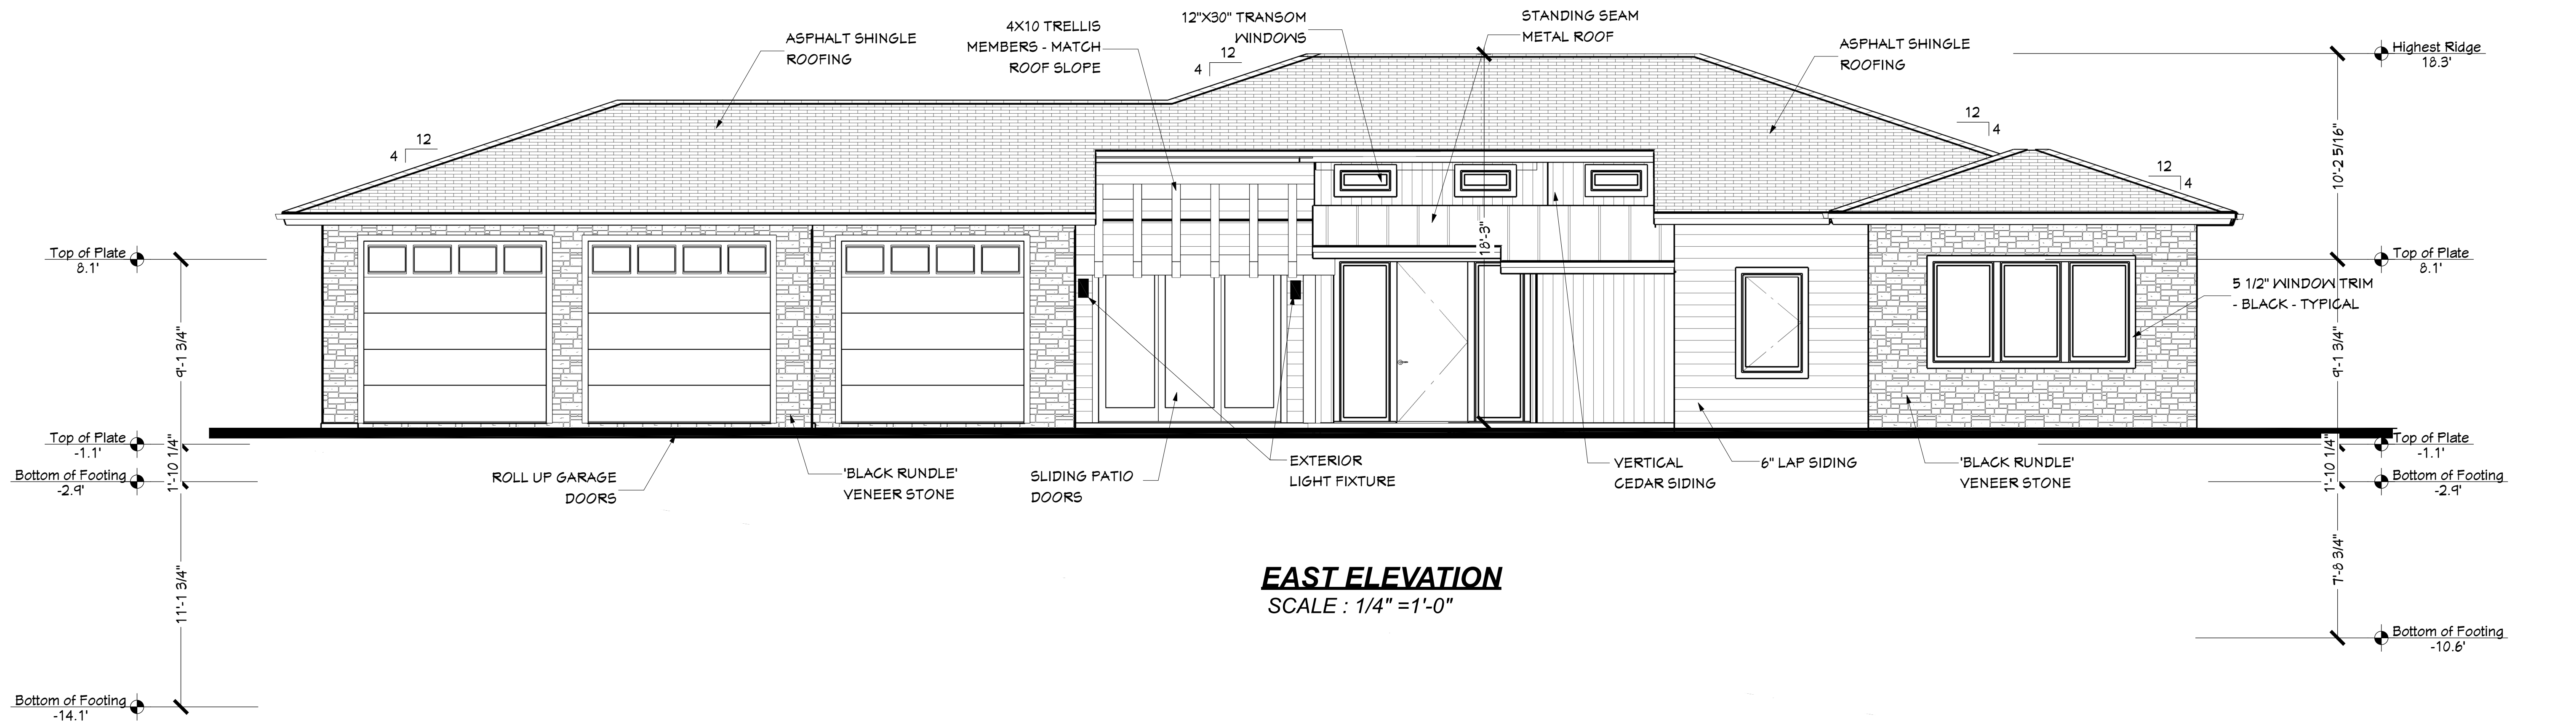

BUILDING HEIGHT CALCULATION		
AVERAGE NATURAL GRADE PRIOR TO CONSTRUCTION		
EAST SIDE = 93.5 AT SE CORNER		
WEST SIDE = 84.5 AT NW CORNER		
$93.5 + 84.5 - 119/2 = 89'$ ELEVATION		
89' + 30' MAX ALLOWED - 119' ELEVATION		
RIDGE TOP = 18.3'		
FIN FLOOR AT UPPER FLOOR = 100.5 EL		
$100.5 + 18.3 = 118.8$ ELEVATION		

REVISION TABLE		
NUMBER	DATE	DESCRIPTION
050521		ARC REVIEW

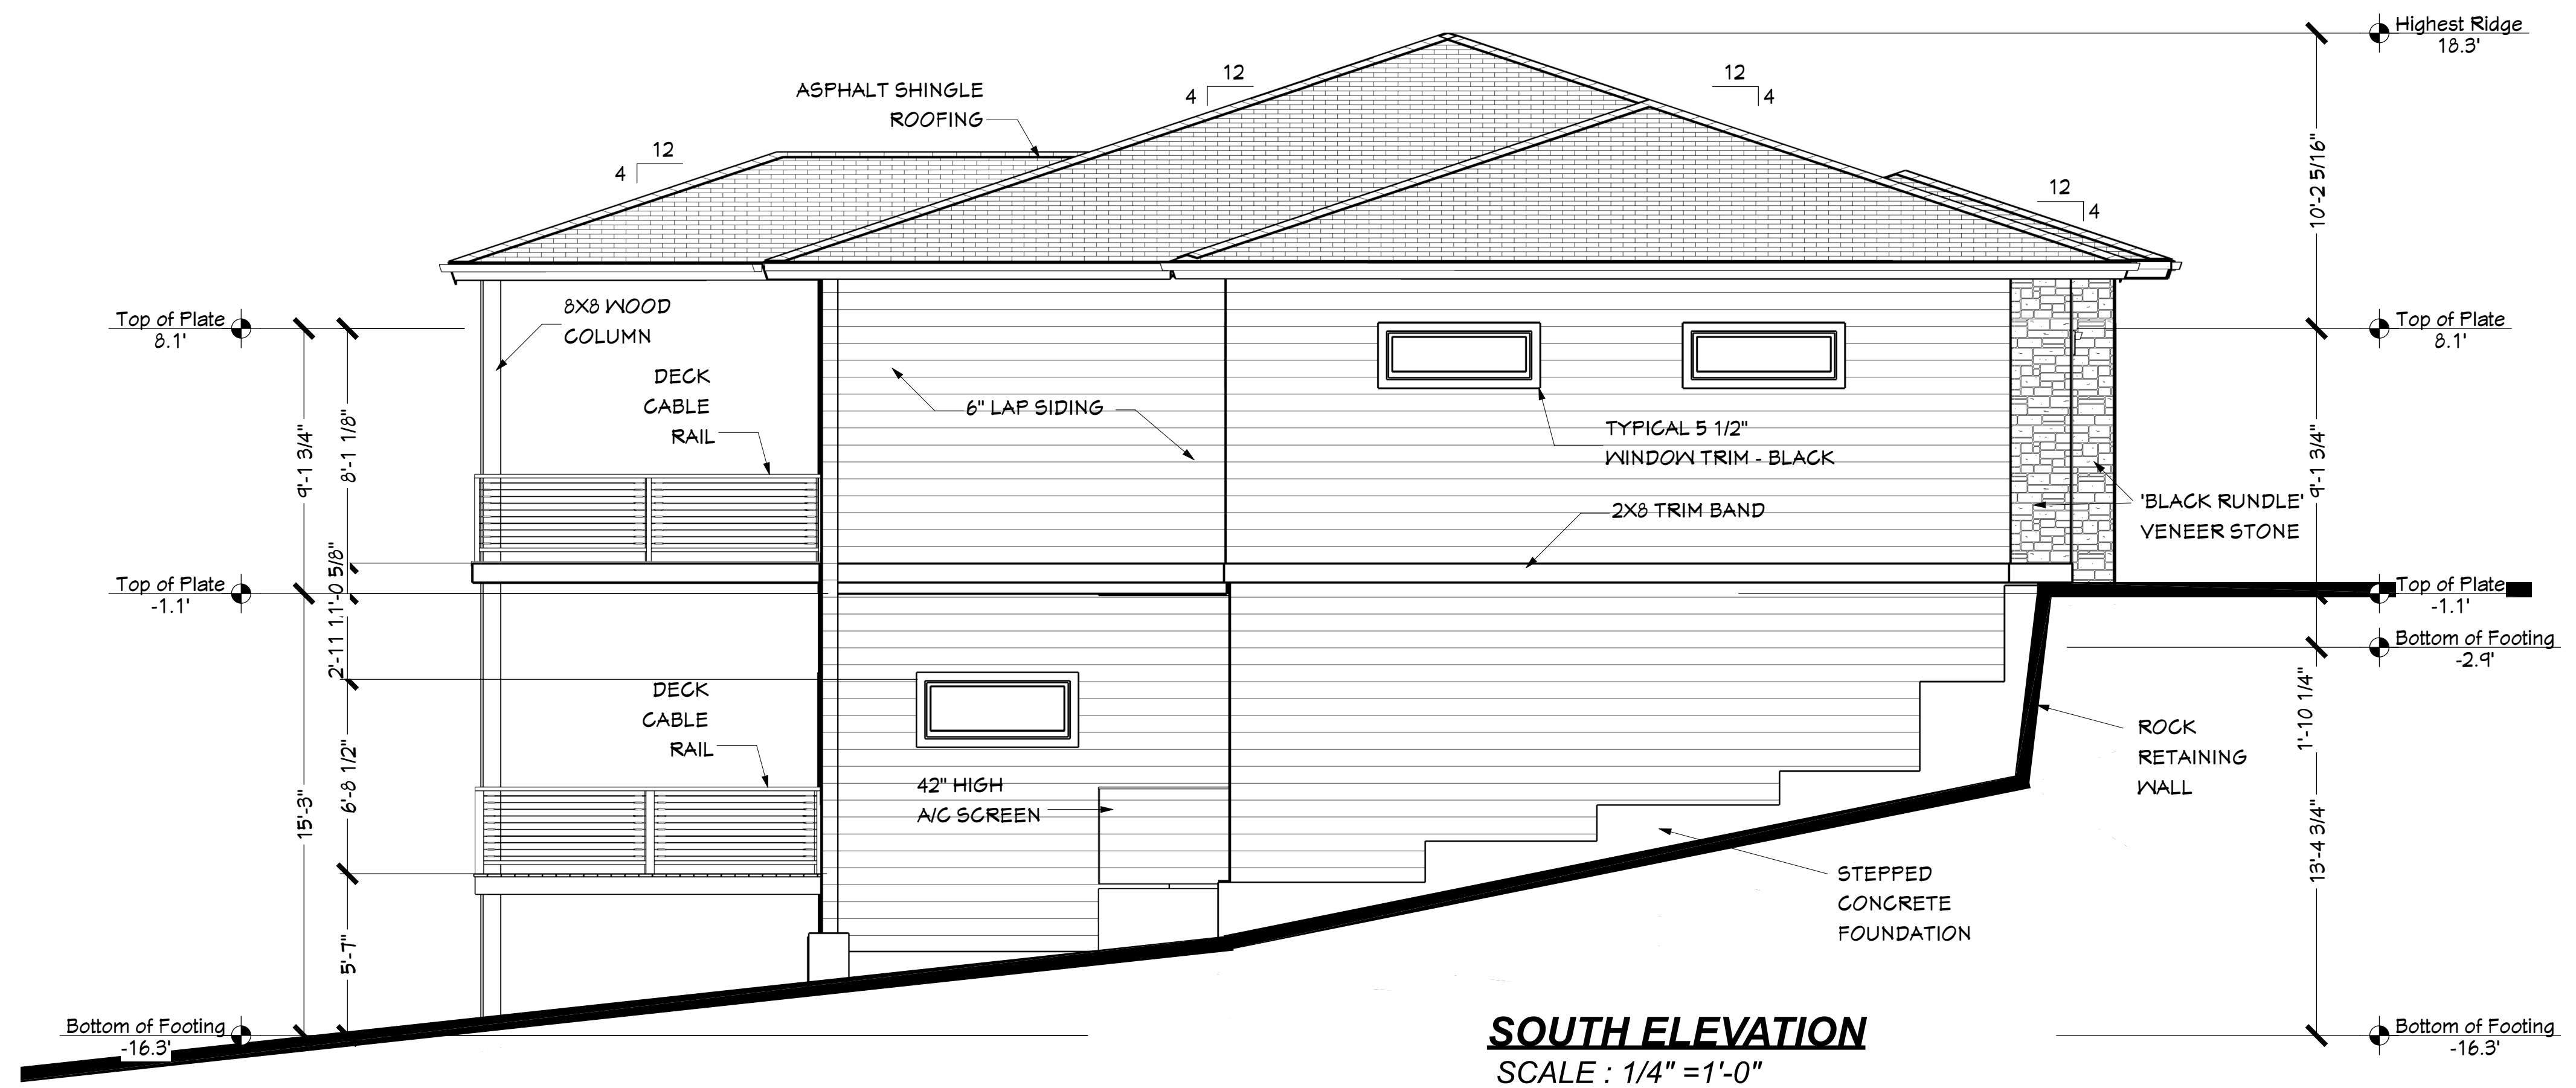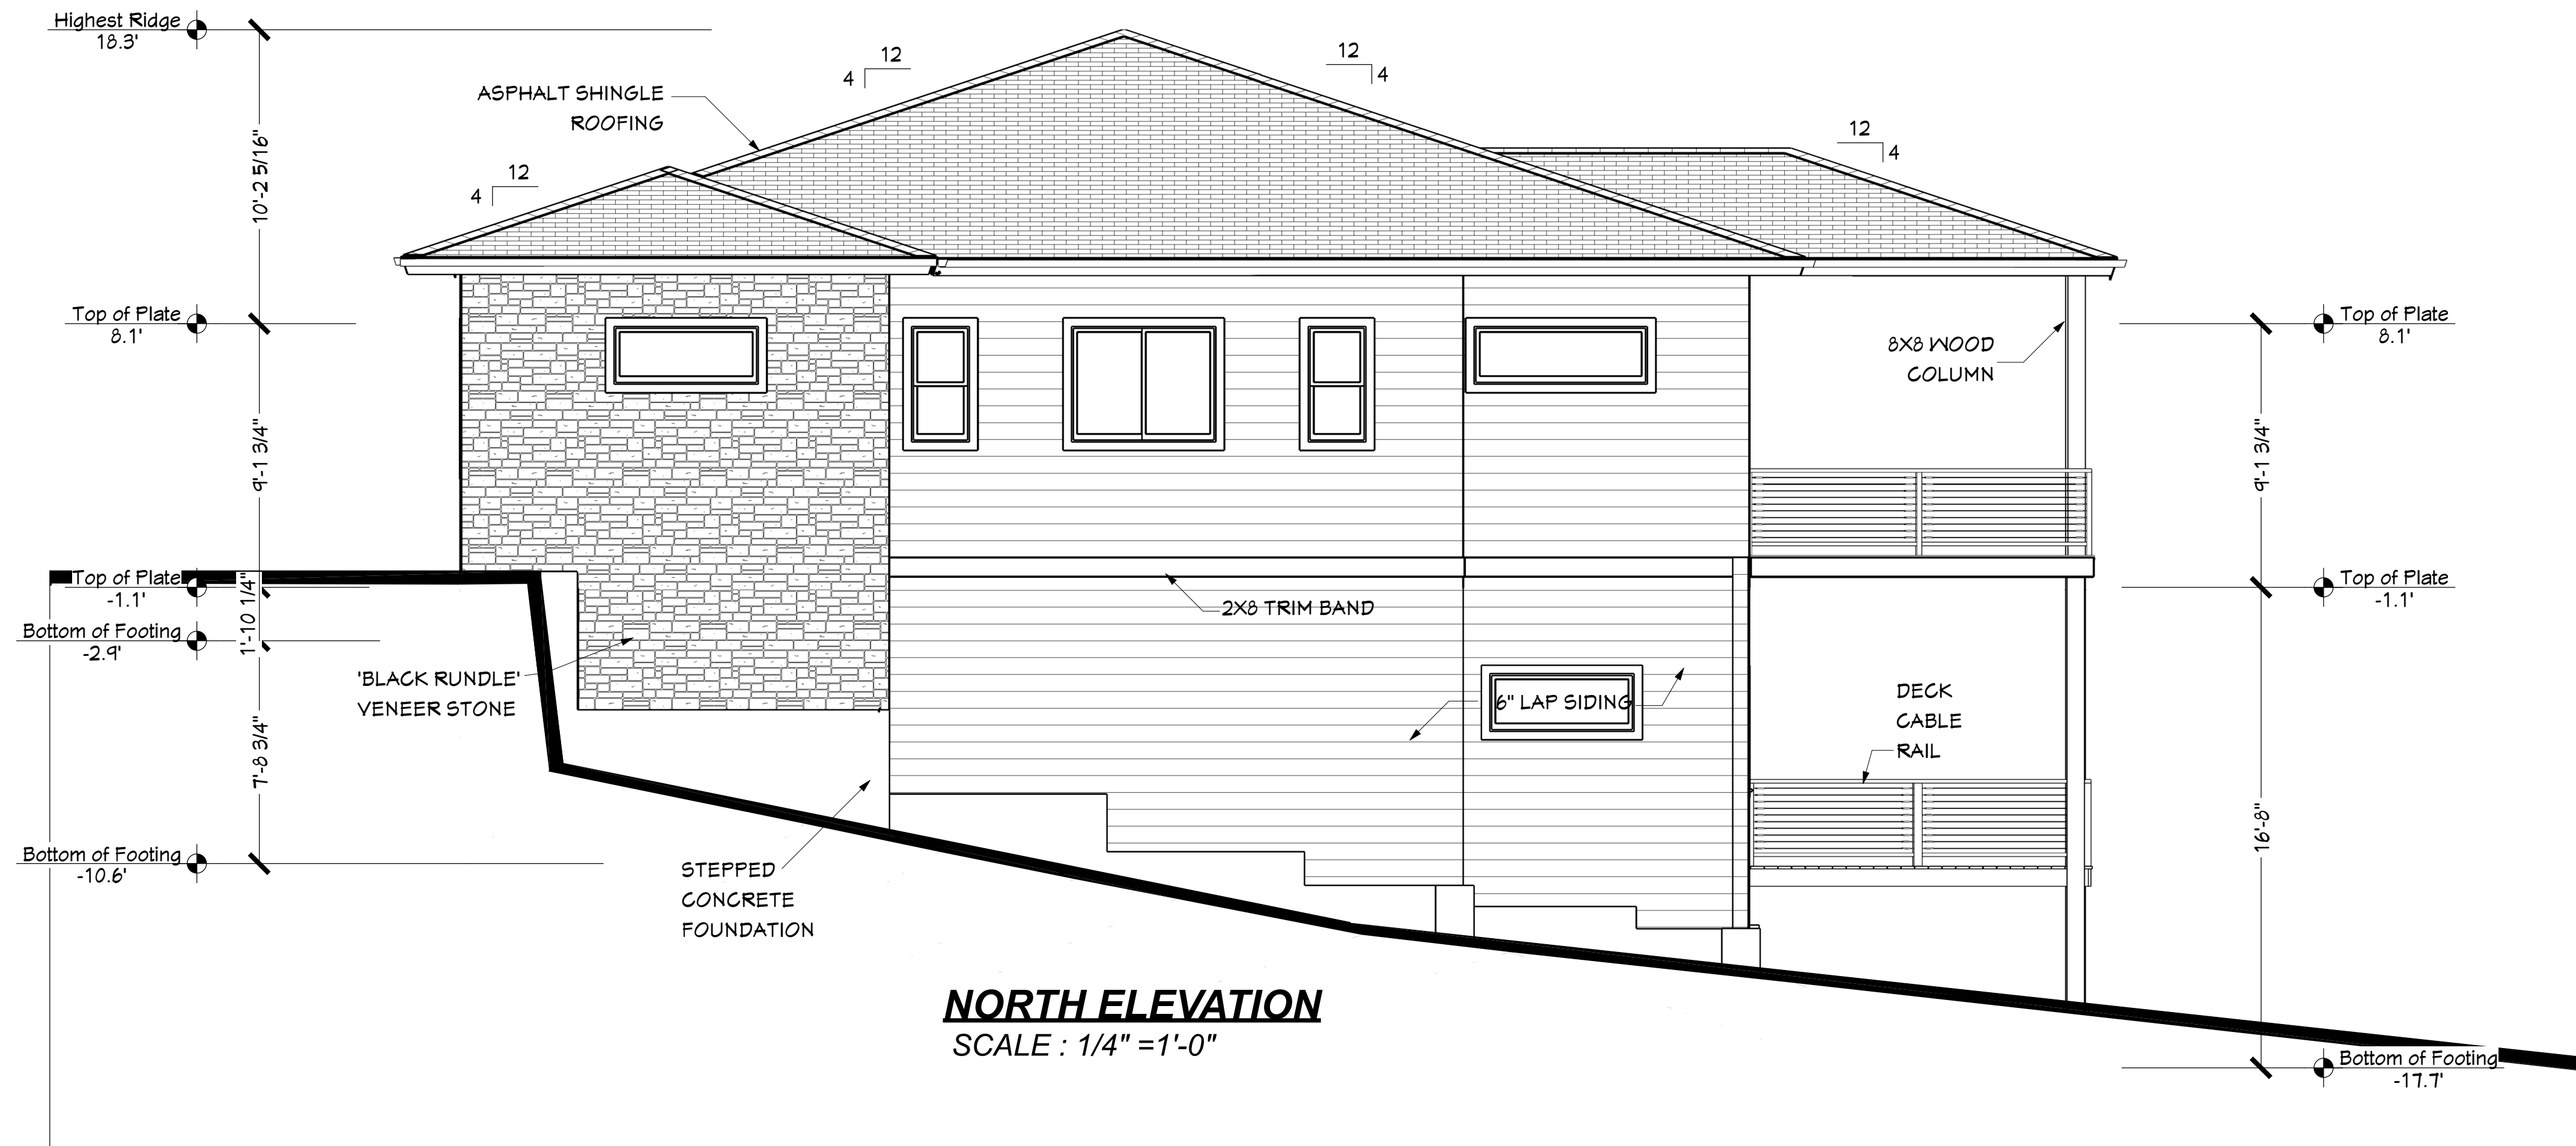

REVISION TABLE		
NUMBER	DATE	DESCRIPTION
050521		ARC REVIEW